
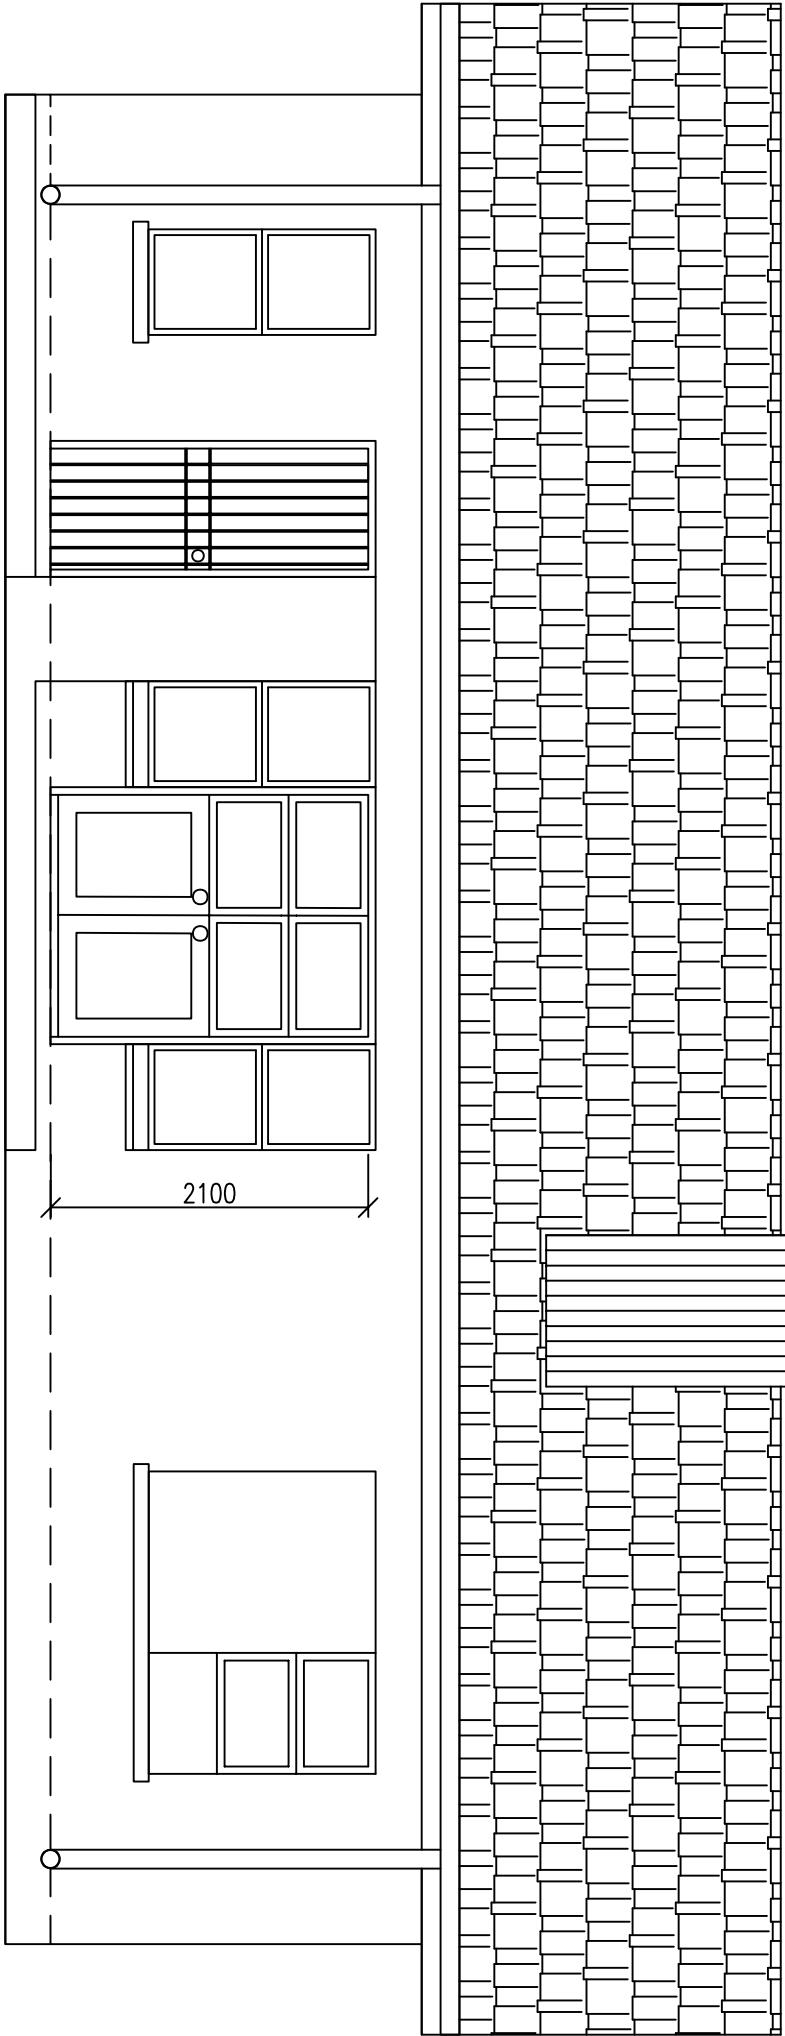
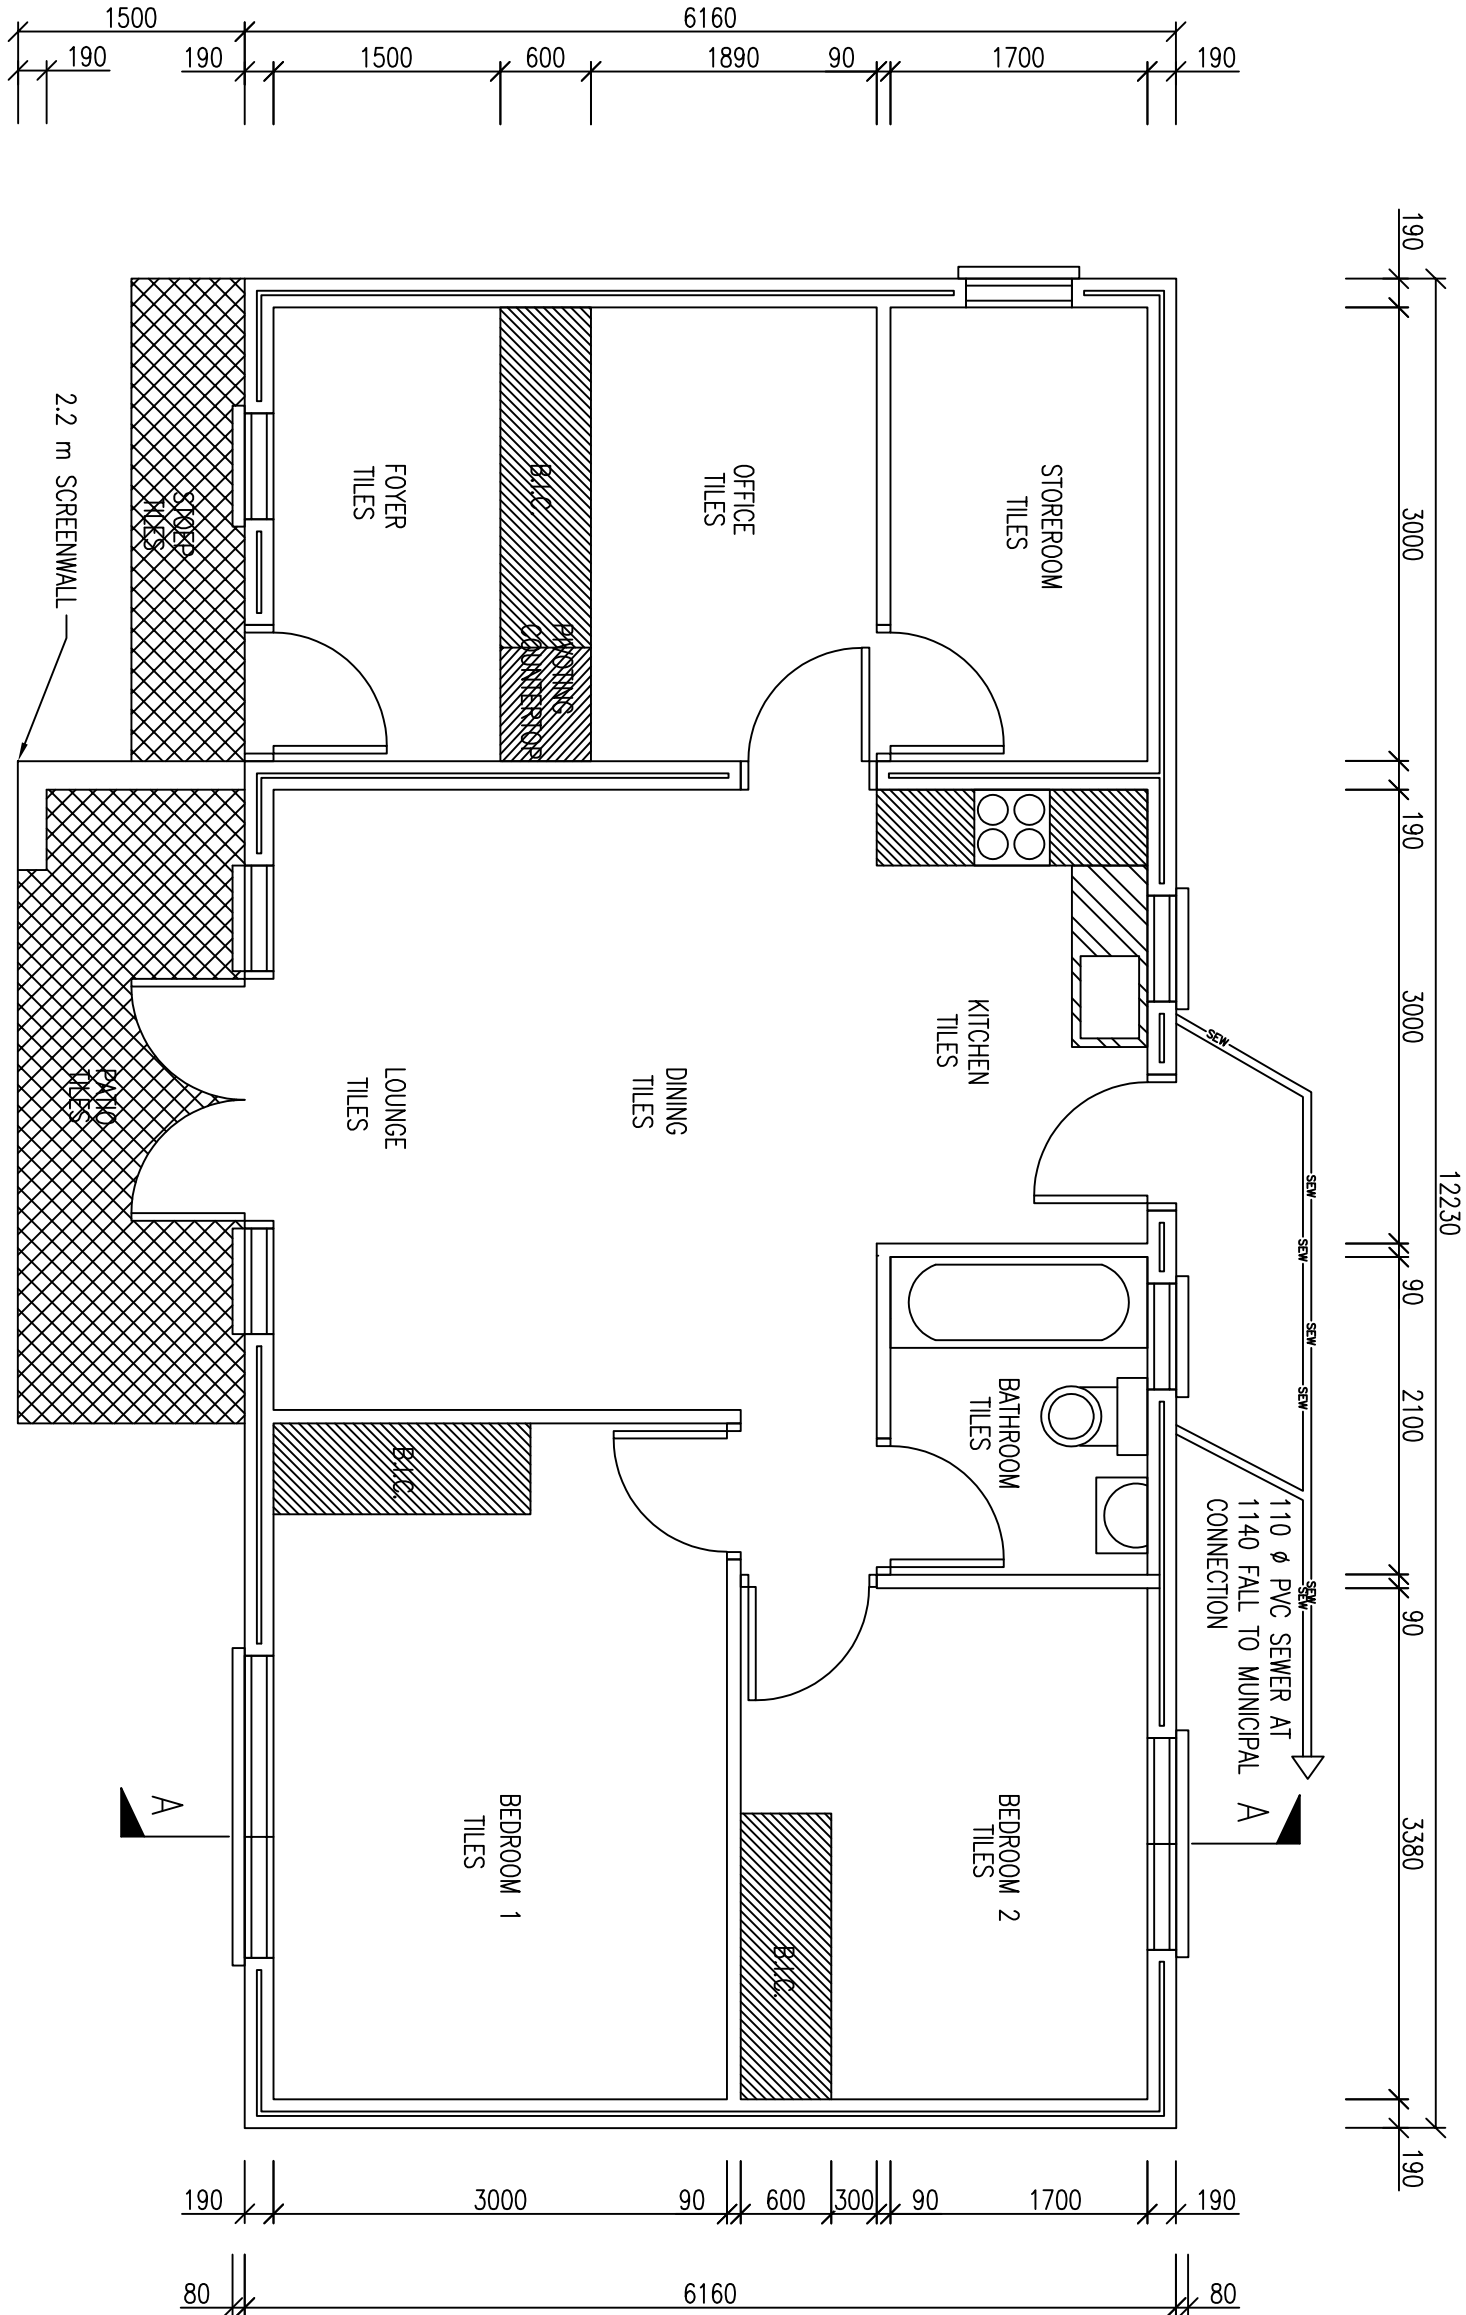
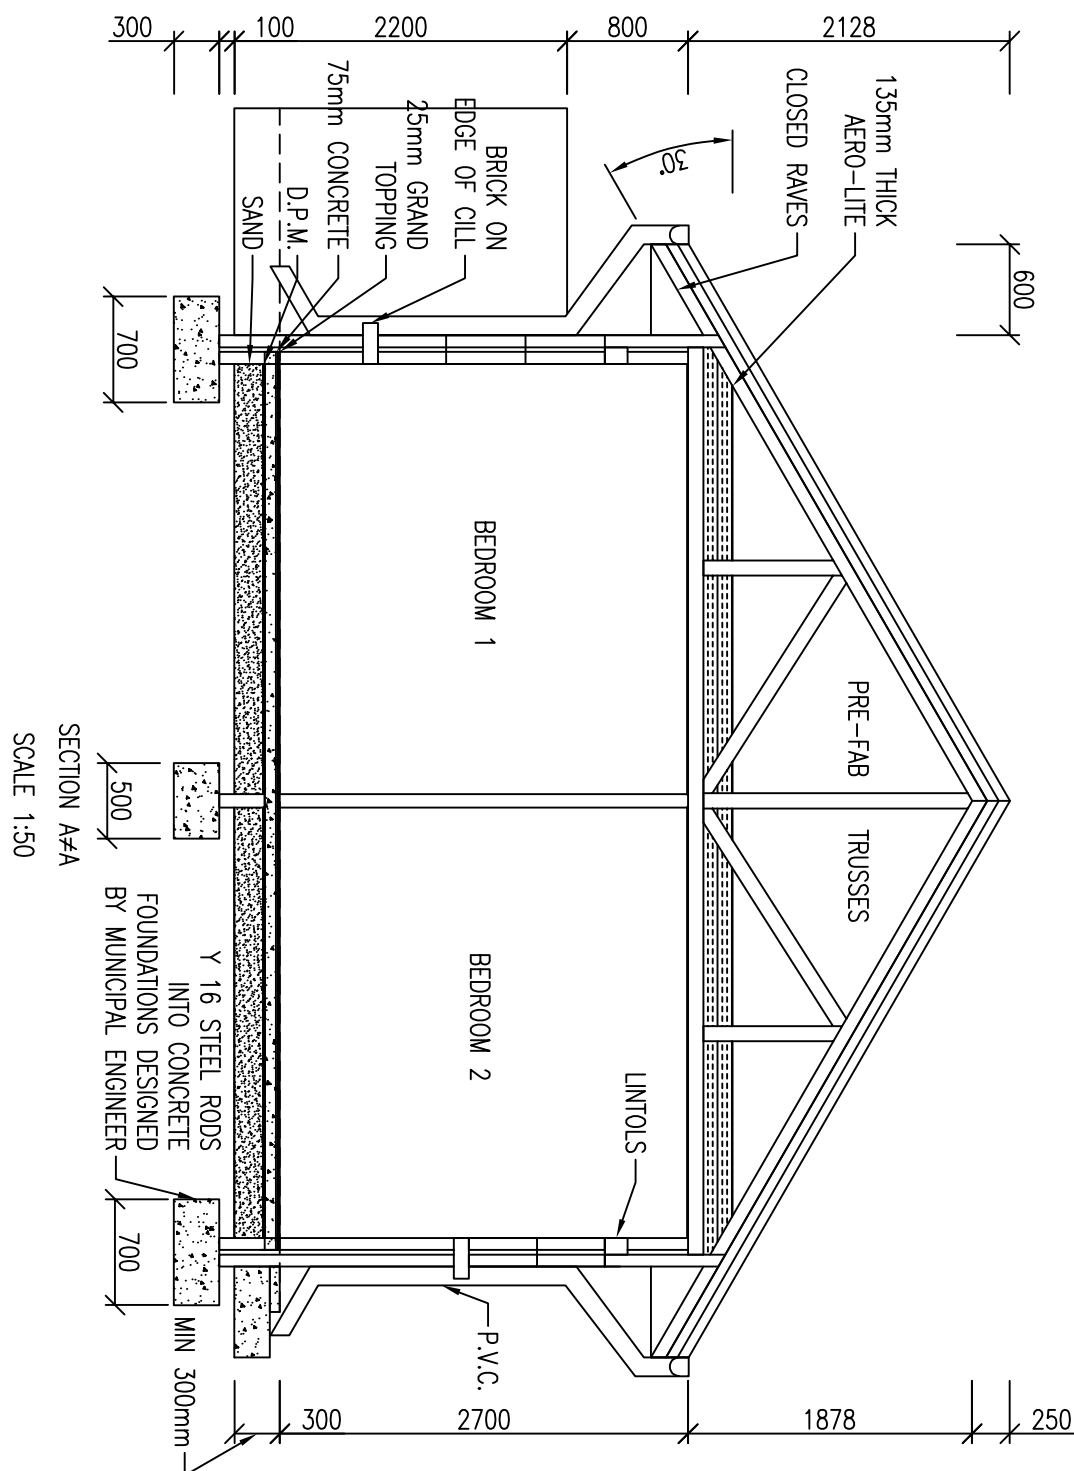
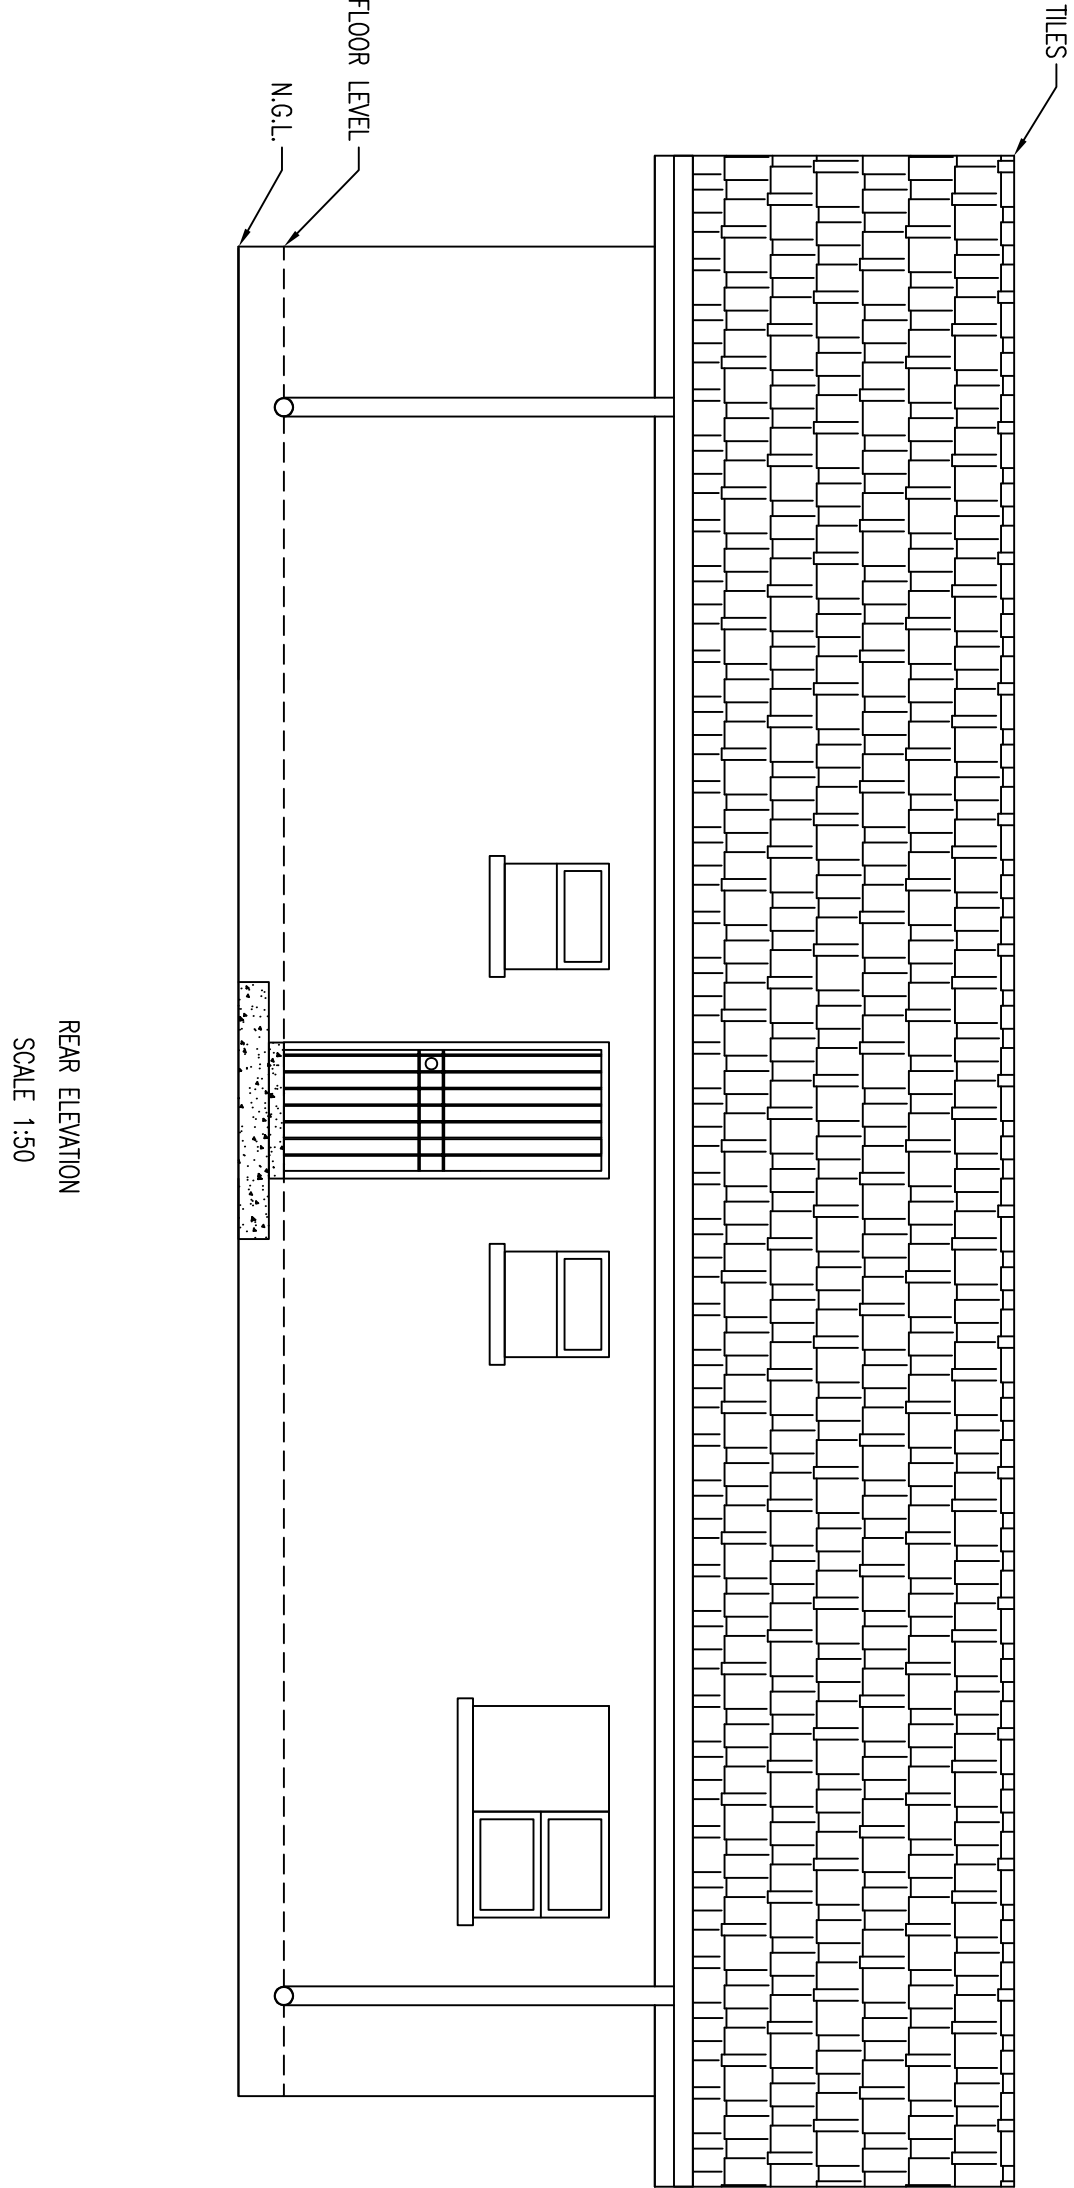


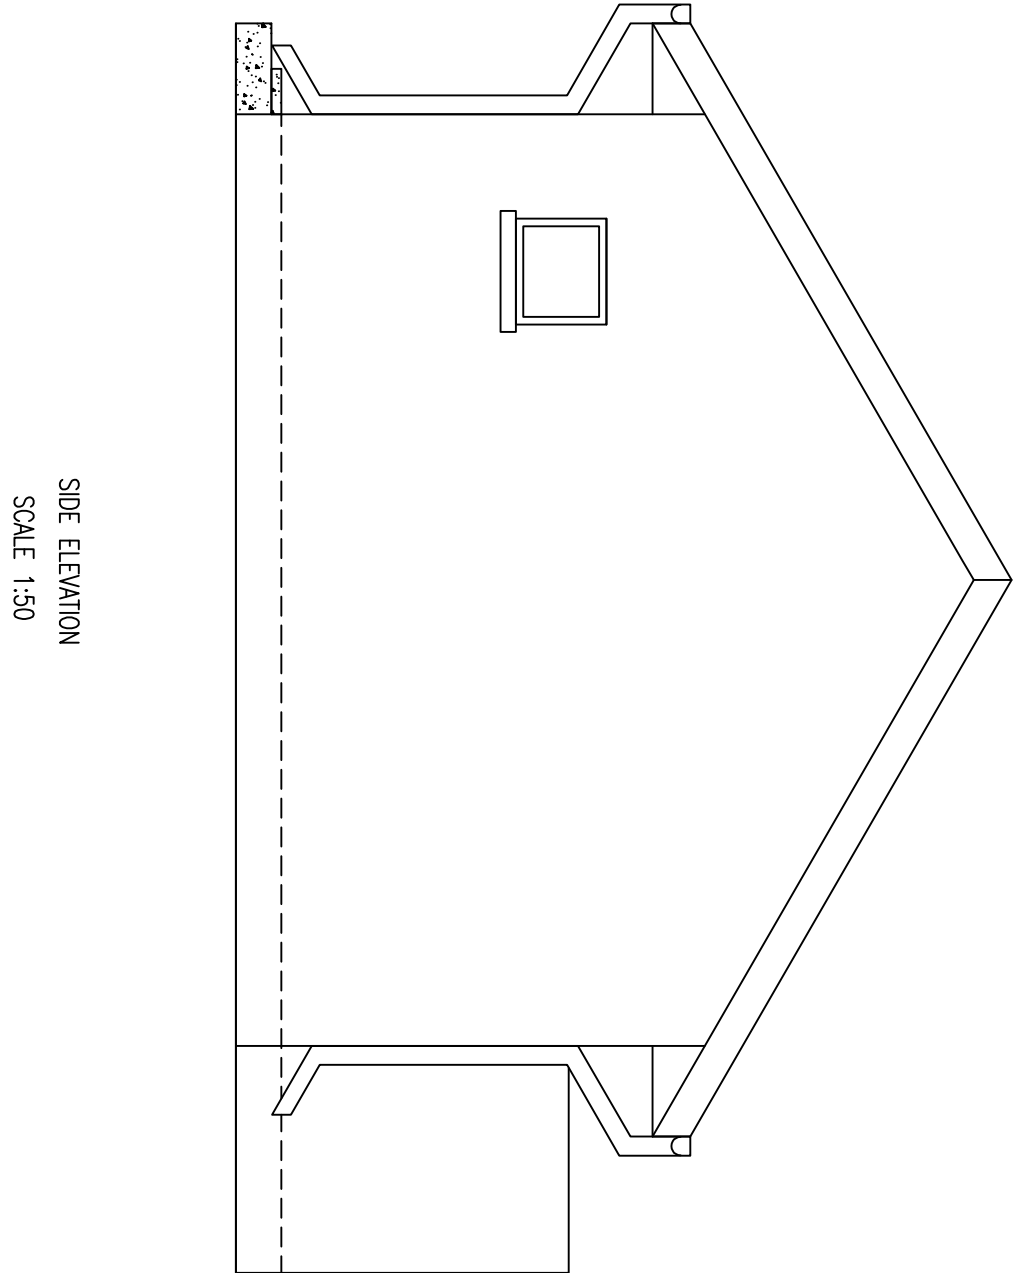

THIS DOCUMENT EMBODIES DESIGNS AND INFORMATION PROPRIETARY TO AFRICOAST CONSULTING ENGINEERS. IT IS TO BE USED ONLY FOR THE PURPOSE AND BY THE PERSON FOR WHOM IT WAS ORIGINALLY PREPARED. THE DOCUMENT AND ITS CONTENTS ARE NOT TO BE REPRODUCED, COPIED, EITHER WHOLLY OR IN PART, OR USED FOR MANUFACTURE OF THE ITEM IN PART OR IN WHOLE WITHOUT WRITTEN CONSENT OF AFRICOAST CONSULTING ENGINEERS.

FILE NAME: AFR2163-STR-DET-02-TEN-00.dwg

PLOT STYLE: afp-plot.dwt

PLOT SCALE: 1:1

PAPER SIZE: A1

DWG STD CHECKED

09					
08					
07					
06					
05					
04					
03					
02					
01					
NO.	DRWN	DESCRIPTION			REV
DRWN	JULIEN				
DESIGN	W.KOSILO				
CHECKED	C.OUMENI				
PROJECT DIRECTOR					

PROJECT NUMBER

DATE

DATE

34 Municipal Street

Mankweng Park, Gaborone, 0046

Botswana

P.O. Box 5104

Windsor 0095

TEL: +27 (0) 565-8000

FAX: +27 (0) 565-3457

info@afriacoast.com

AFRICOAST

CONSULTING ENGINEERS

CLIENT:

KOUGA MUNICIPALITY

PROJECT:

UPGRADE OF THE PHILLIPVILLE
SPORTS FACILITY IN HANKEY

TITLE:

CARETAKERS COTTAGE DETAIL

DRAWING NUMBER :

AS SHOWN

AFR2163 - STR - DET - 02

TEN - 00

PROJECT No.	DISCIPLINE	SUB No.	DWG No.	STATUS	REVISION
-------------	------------	---------	---------	--------	----------