


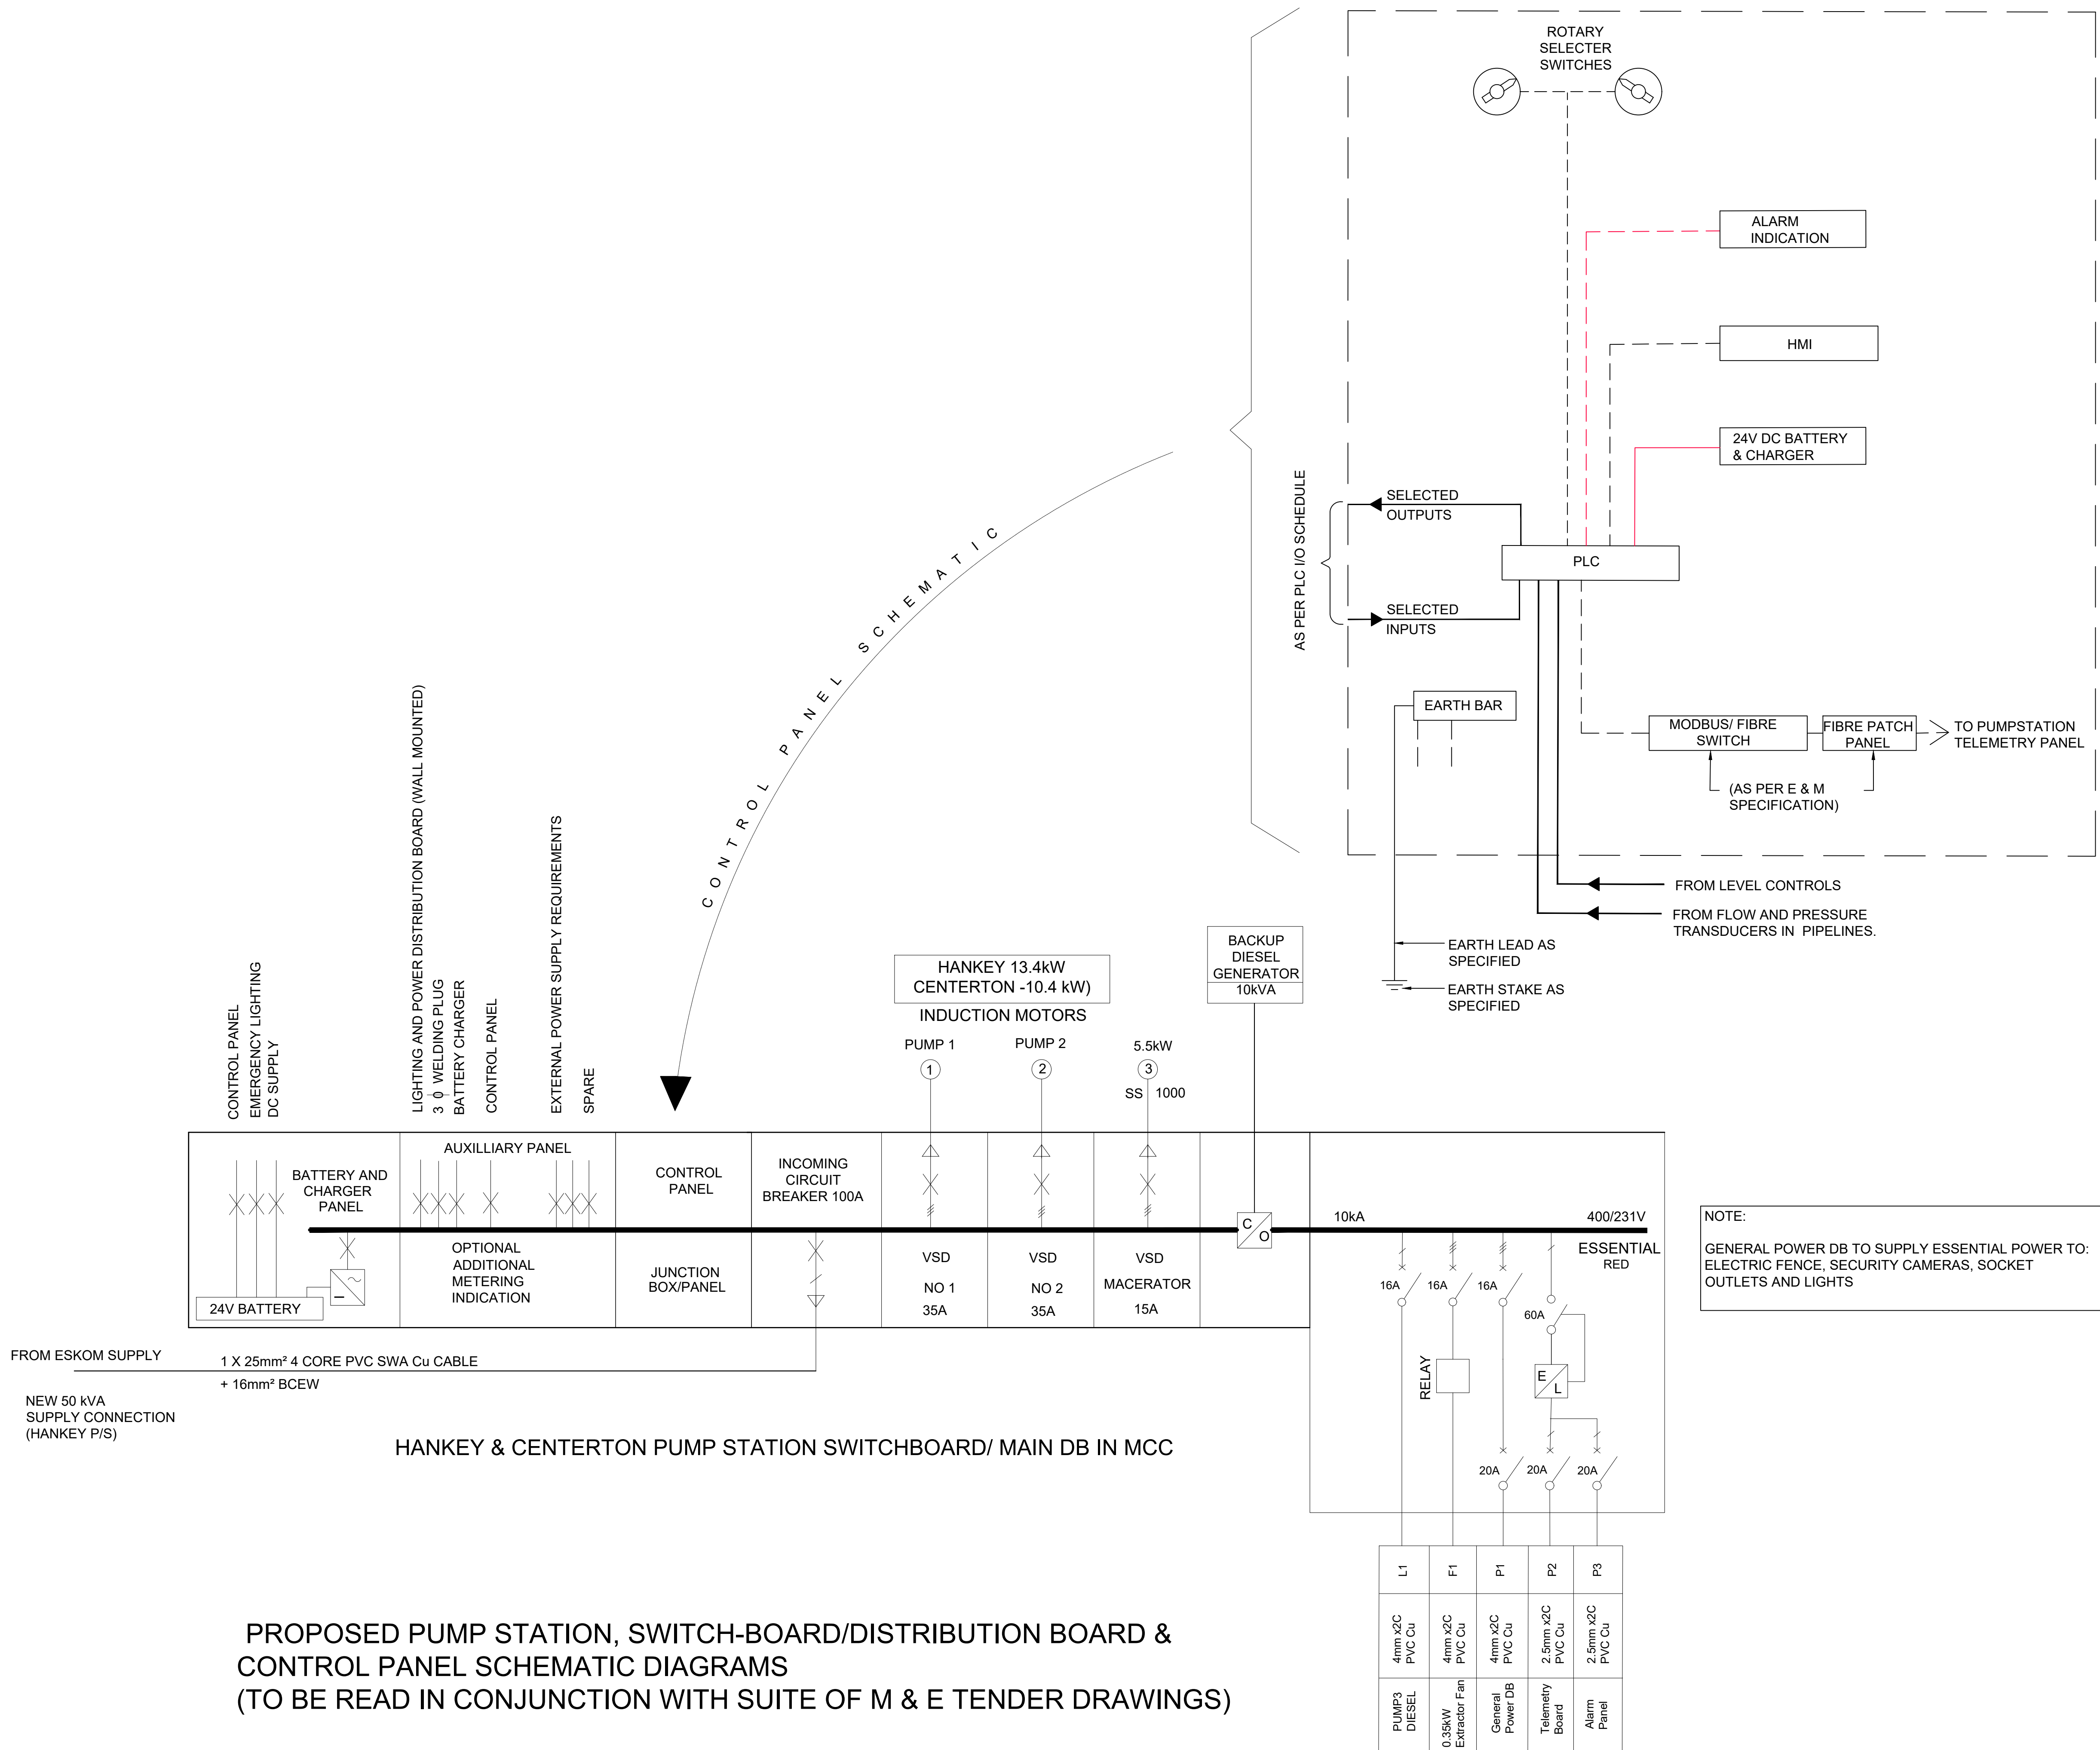

NOTES:

No:	Date:	By:	Description:

REVISIONS:

CLIENT:

KOUGA
local municipality
Good Governance through Service Excellence

CARIFRO
Electrical & Mechanical Consulting Engineers
Green Building Consultants

CESA
GREEN BUILDING COUNCIL
SOUTHERNWOOD
EAST LONDON
TEL: 043-743 8266
E-MAIL: el@carifro.com

PROJECT TITLE:

HANKEY & CENTERTON
PUMP-STATION

DISCIPLINE: ELECTRICAL

DRAWING TITLE:

SWITCH-BOARD/ MAIN DB
ELECTRICAL SCHEMATIC
DIAGRAM

DESIGNED:	DRAWN: SWR	APPROVED: L.E
SCALE: NTS	COPYRIGHT RESERVED	DATE: 06-07-2022
DRAWING No: 2025-E-HC-001		REV: 0

project status:
TENDER

VERSION 1.0