


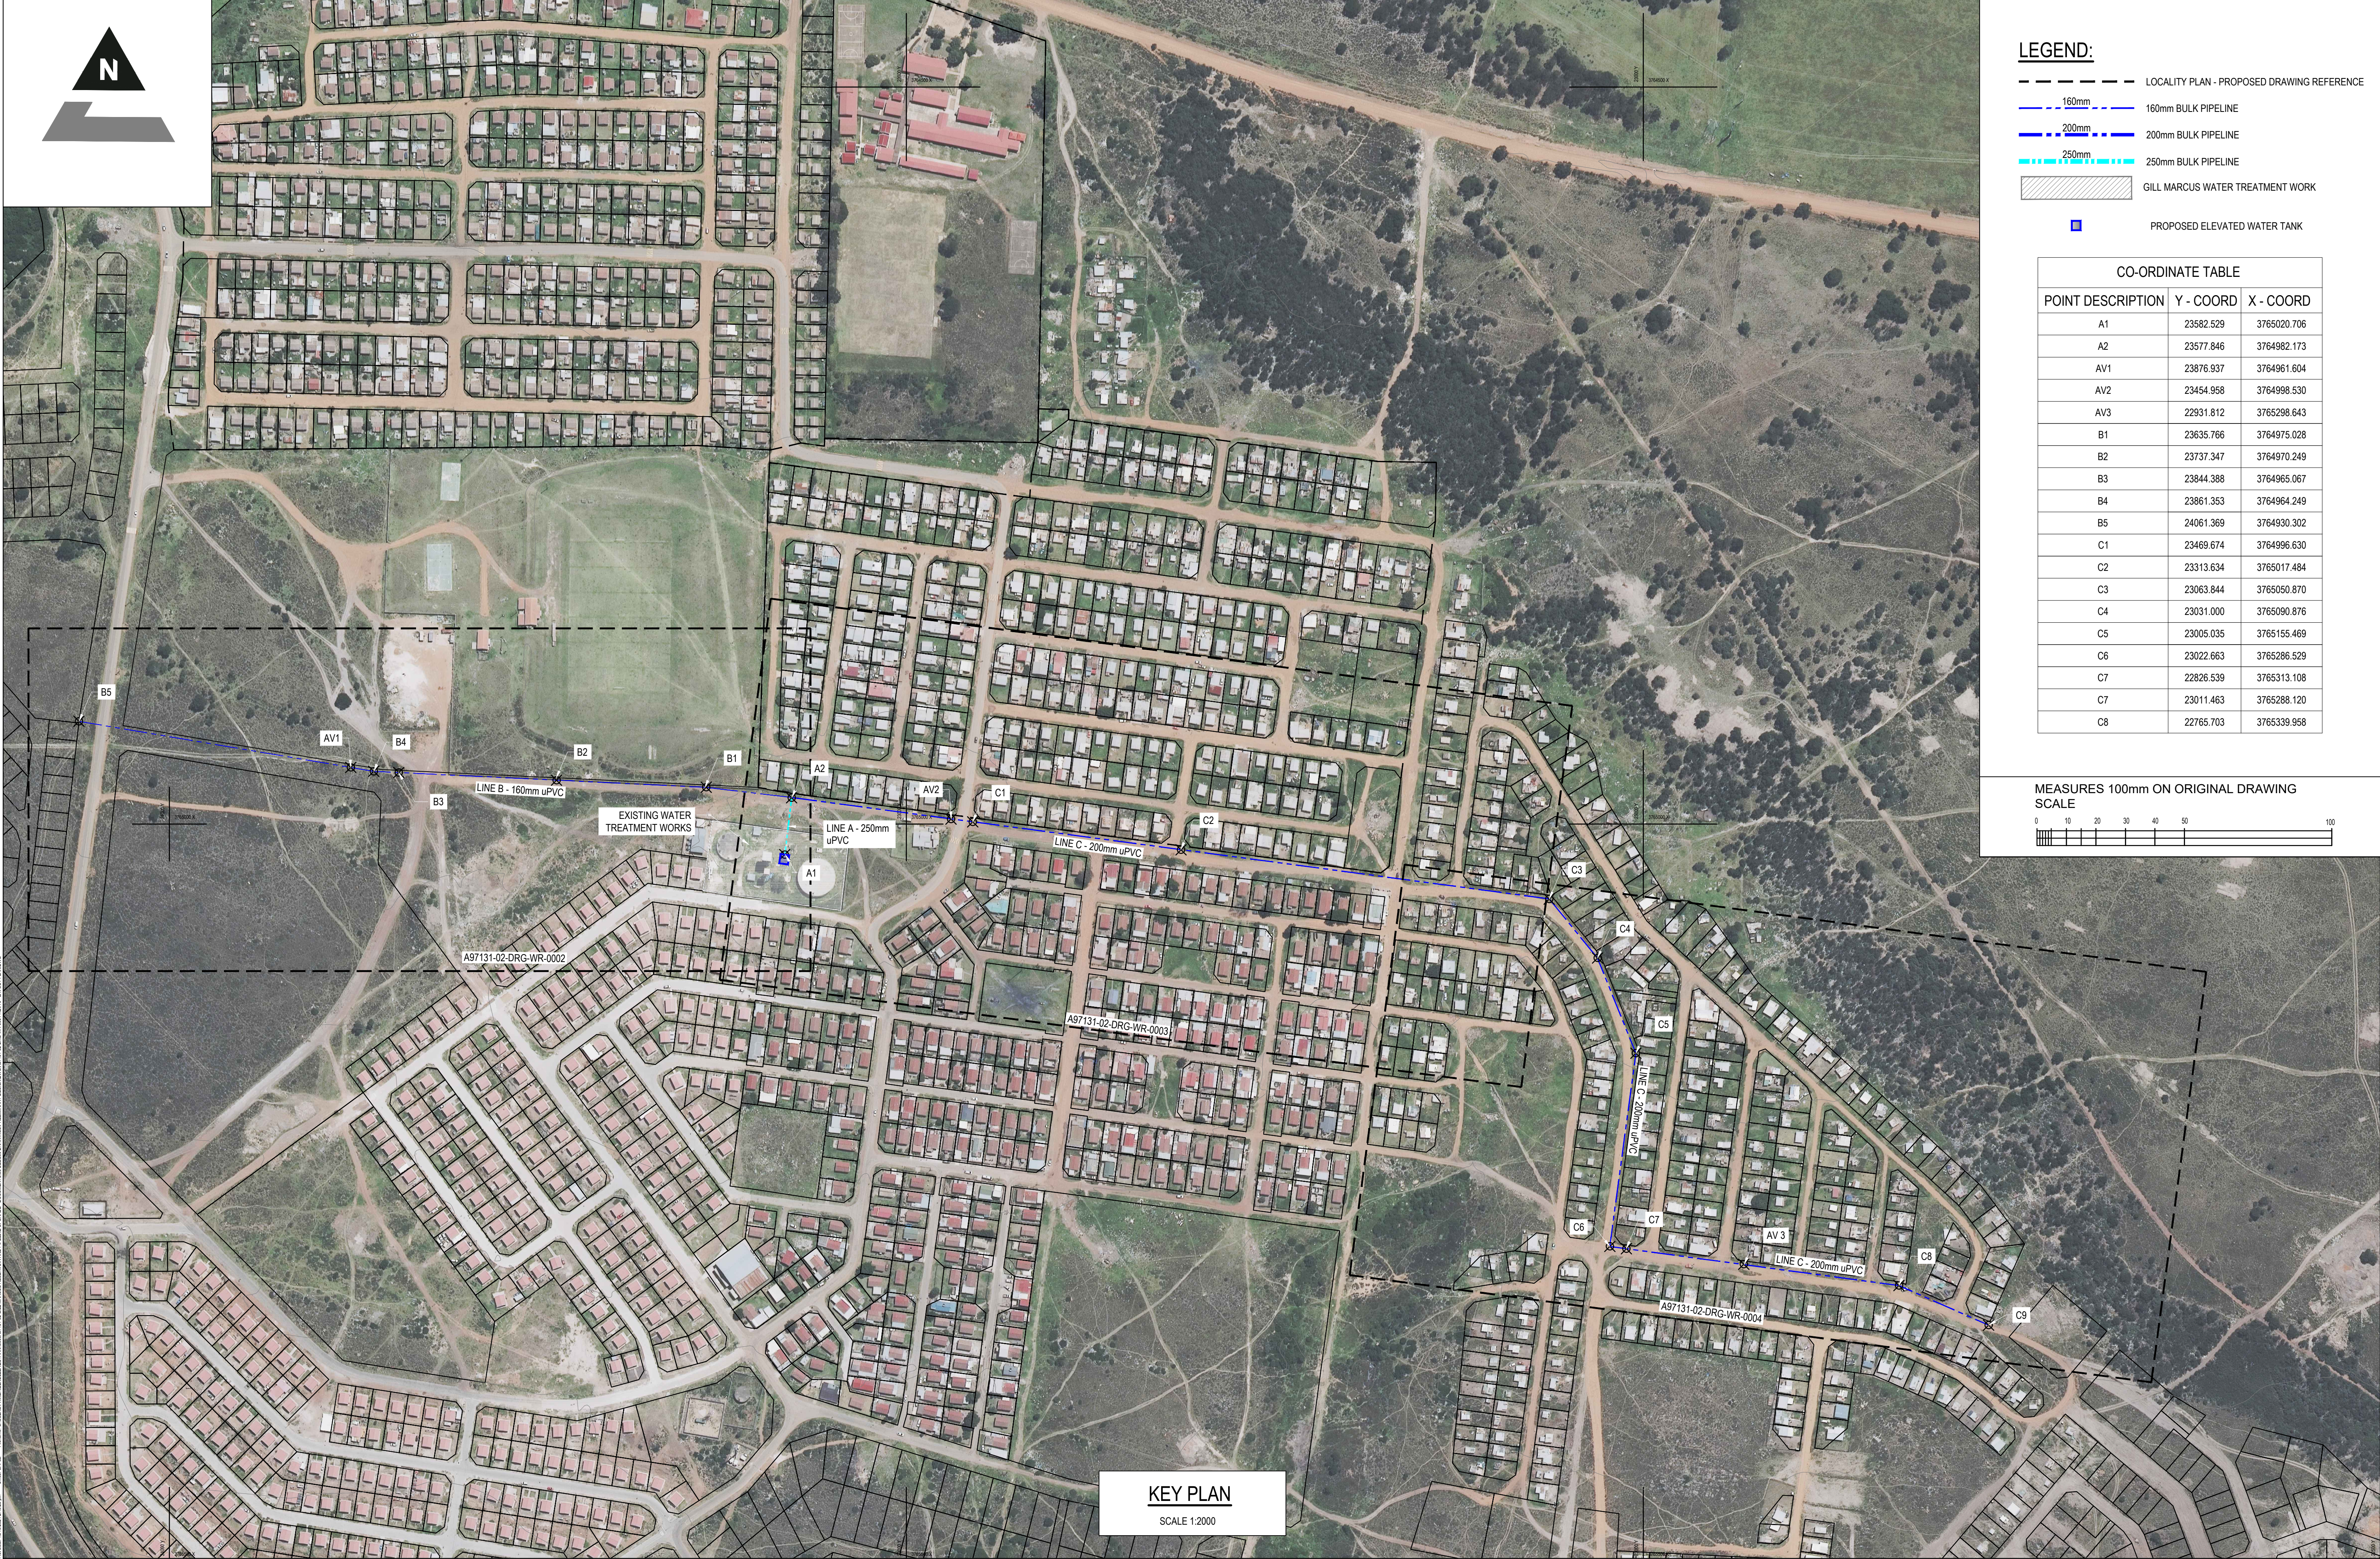


LEGEND:

- LOCALITY PLAN - PROPOSED DRAWING REFERENCE
- 160mm 160mm BULK PIPELINE
- 200mm 200mm BULK PIPELINE
- 250mm 250mm BULK PIPELINE
- [Hatched Box] GILL MARCUS WATER TREATMENT WORK
- [Blue Square] PROPOSED ELEVATED WATER TANK

CO-ORDINATE TABLE

POINT DESCRIPTION	Y - COORD	X - COORD
A1	23582.529	3765020.706
A2	23577.846	3764982.173
AV1	23876.937	3764961.604
AV2	23454.958	3764998.530
AV3	22931.812	3765298.643
B1	23635.766	3764975.028
B2	23737.347	3764970.249
B3	23844.388	3764965.067
B4	23861.353	3764964.249
B5	24061.369	3764930.302
C1	23469.674	3764996.630
C2	23313.634	3765017.484
C3	23063.844	3765050.870
C4	23031.000	3765090.876
C5	23005.035	3765155.469
C6	23022.663	3765286.529
C7	22826.539	3765313.108
C8	23011.463	3765288.120
C9	22765.703	3765339.958

MEASURES 100mm ON ORIGINAL DRAWING
SCALE

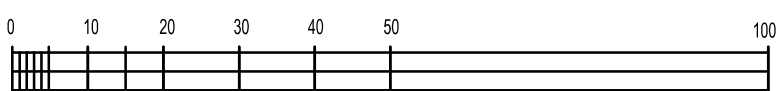

KEY PLAN

SCALE 1:2000